


# WEST BAYSHORE ROAD FULL CLOSURE DETOUR

## THURSDAY, APRIL 29 AT 08:00PM - FRIDAY, APRIL 30 AT 06:00AM

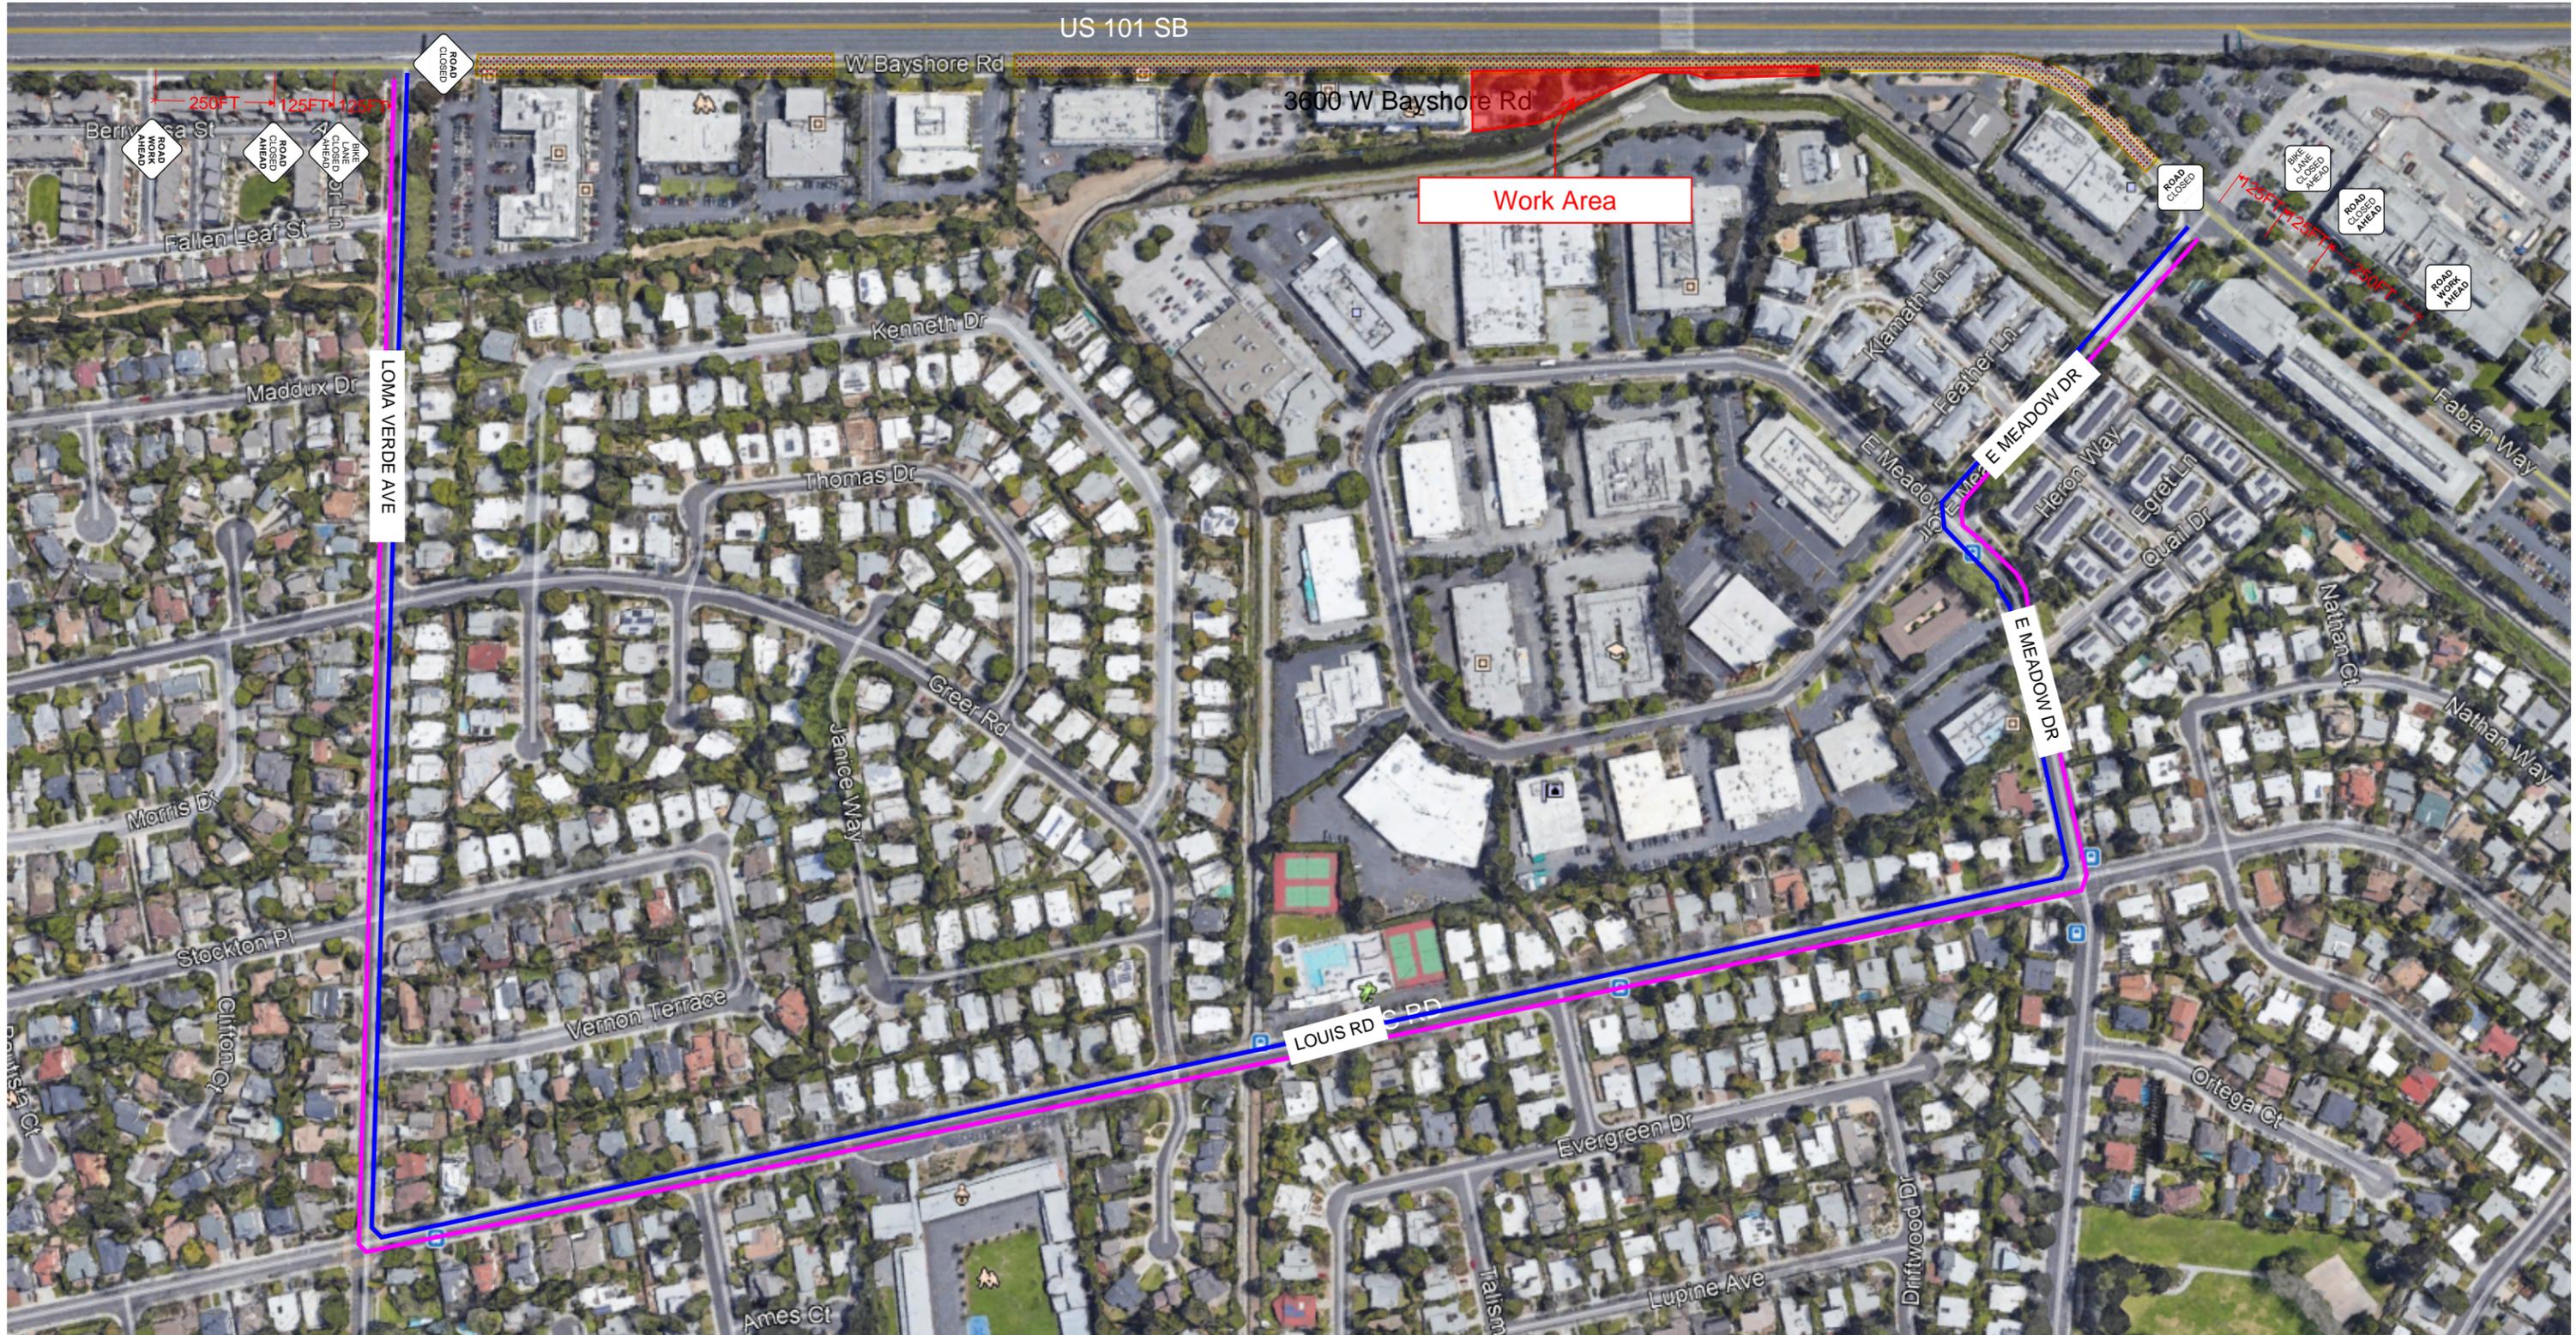

**NOTES:**

1. TRAFFIC CONTROL PLAN TO FOLLOW CURRENT CA MUTCD.
2. 28" RETROREFLECTIVE TRAFFIC CONES, RETROREFLECTIVE SIGNAGE AND FLASHING BEACONS REQUIRED FOR TRAFFIC CONTROL DURING HOURS OF DARKNESS.
3. ROAD CLOSED SIGNS TO BE MOUNTED ON TYPE 3 BARRICADES
4. CERTIFIED FLAGGERS WILL BE PRESENT ON THE GROUND TO ASSIST WITH DIRECTING LOCAL TRAFFIC THROUGH TO BUSINESSES, AS NEEDED.
5. WEST BAYSHORE ROAD SPEED LIMIT 35MPH.
6. THIS TRAFFIC PLAN IS INTENDED TO BE PICKED UP PRIOR TO END OF SHIFT.
7. WORK ACTIVITIES MAY INCLUDE SETUP/RECONFIGURATION/REMOVAL OF TEMPORARY TRAFFIC SIGNAL, STEEL BRIDGE ERECTION, K-RAIL.
8. UTILIZE DETOUR IN PROJECT PLANS SHEET CS-4



WORK ZONE  
 28" CONES


NB DETOUR  
 SB DETOUR



CERTIFIED FLAGGER

# EAST BAYSHORE ROAD FULL CLOSURE DETOUR

## FRIDAY, APRIL 30 AT 08:00PM - SATURDAY, MAY 1 AT 06:00AM

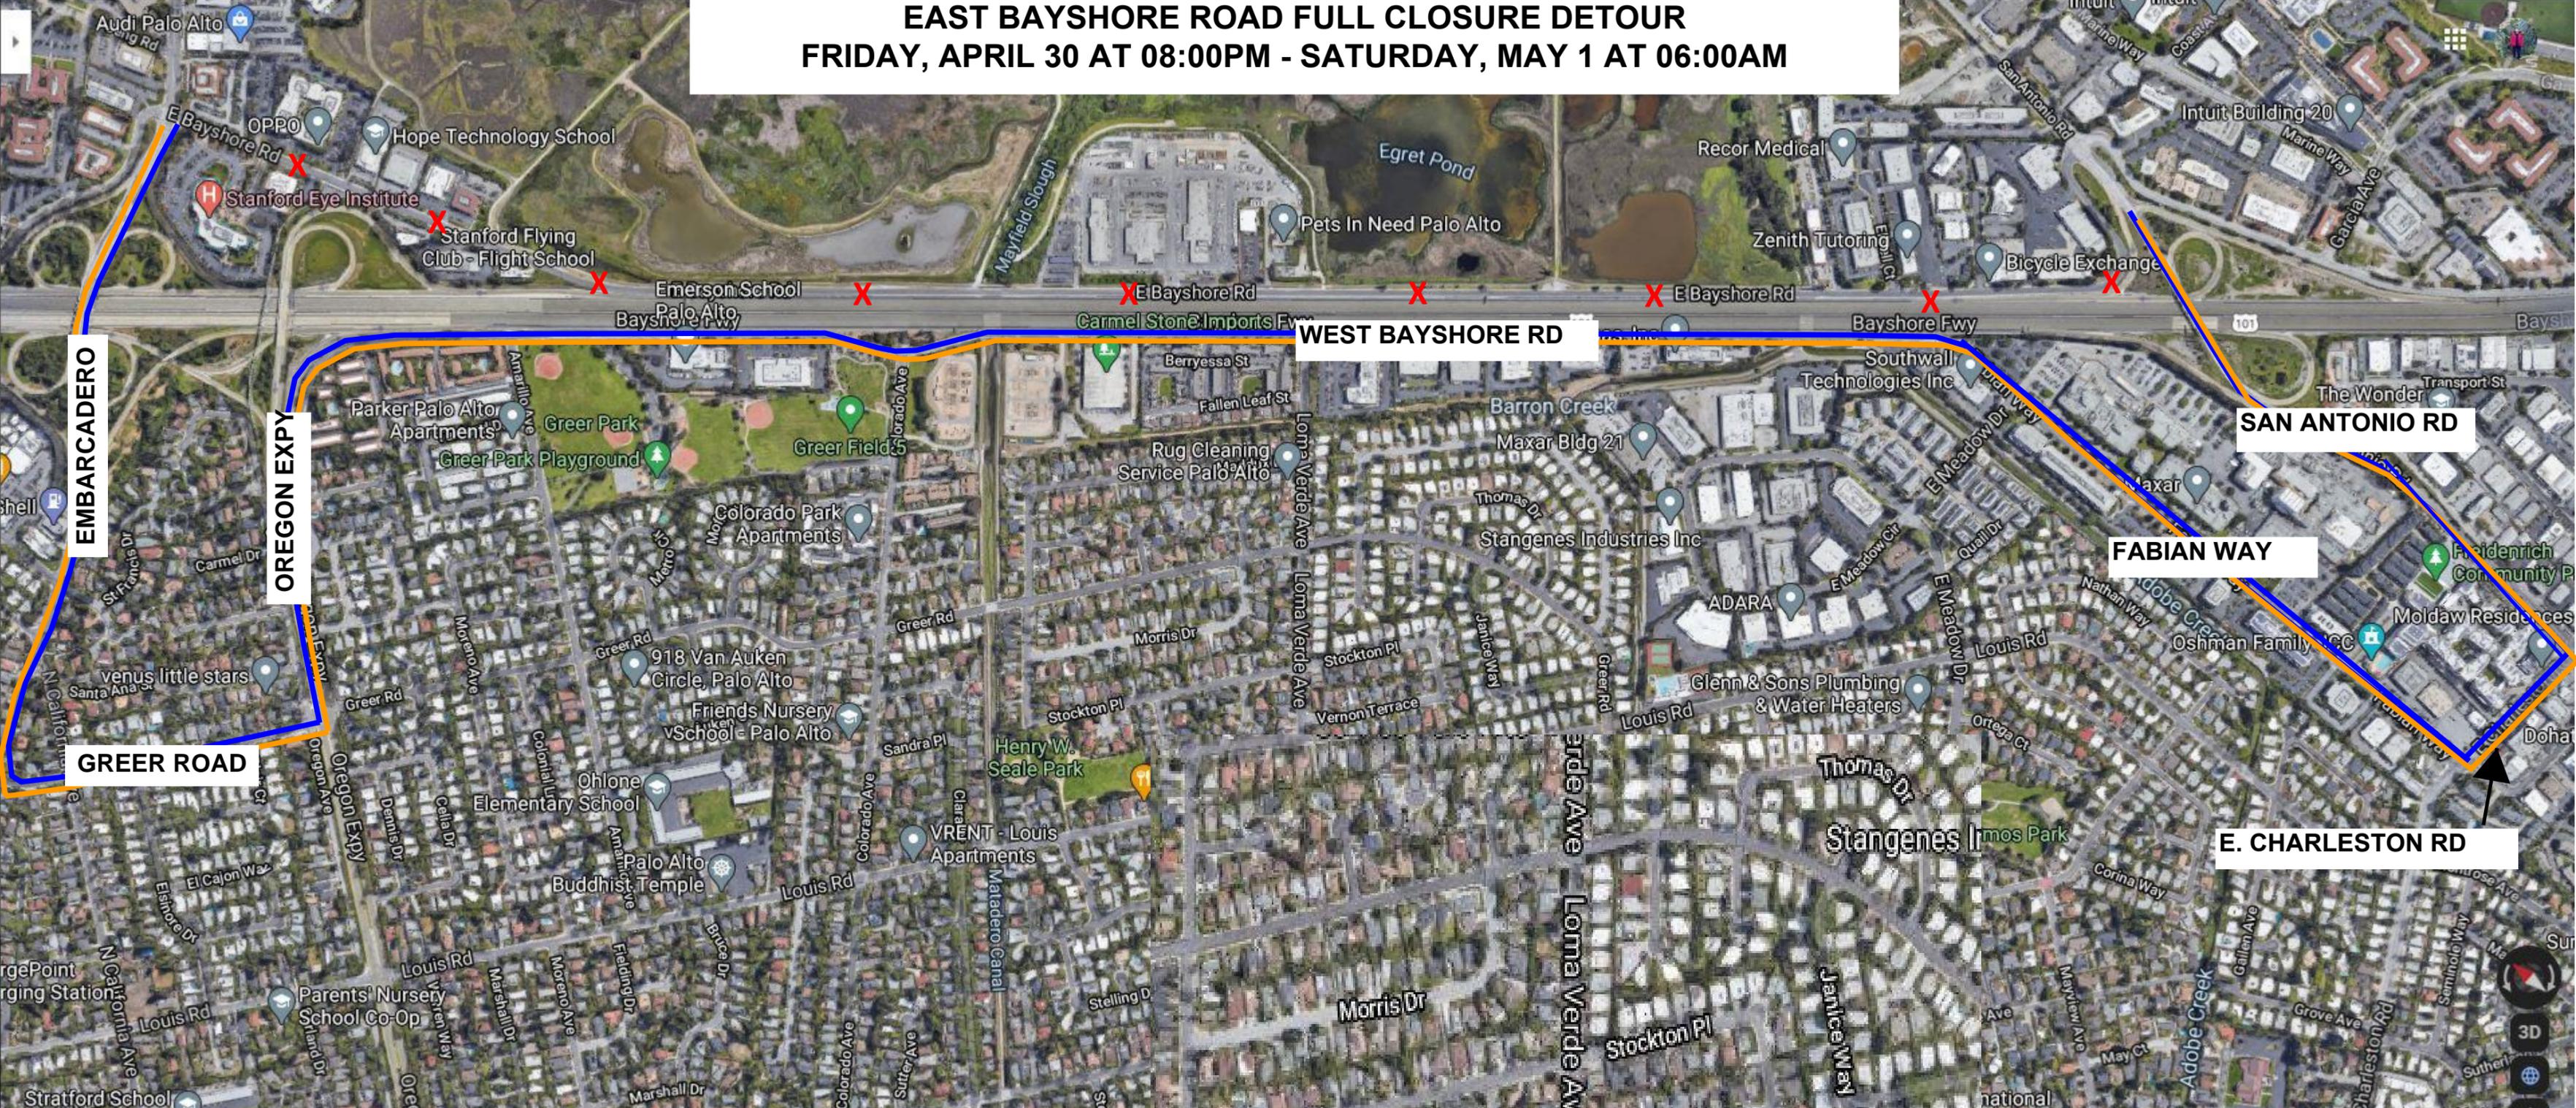

- NOTES:
1. TRAFFIC CONTROL PLAN TO FOLLOW CURRENT CA MUTCD.
  2. 28" RETROREFLECTIVE TRAFFIC CONES, RETROREFLECTIVE SIGNAGE AND FLASHING BEACONS REQUIRED FOR TRAFFIC CONTROL DURING HOURS OF DARKNESS.
  3. ROAD CLOSED SIGNS TO BE MOUNTED ON TYPE 3 BARRICADES
  4. CERTIFIED FLAGGERS WILL BE PRESENT ON THE GROUND TO ASSIST WITH DIRECTING LOCAL TRAFFIC THROUGH TO BUSINESSES, AS NEEDED.
  5. EAST BAYSHORE ROAD SPEED LIMIT 35MPH.
  6. THIS TRAFFIC PLAN IS INTENDED TO BE PICKED UP PRIOR TO END OF SHIFT.
  7. WORK ACTIVITIES MAY INCLUDE SETUP/RECONFIGURATION/REMOVAL OF TEMPORARY TRAFFIC SIGNAL, STEEL BRIDGE ERECTION, K-RAIL.
  8. UTILIZE DETOUR IN PROJECT PLANS SHEET CS-5

 WORK ZONE	 NB DETOUR	 CERTIFIED FLAGGER
 28" CONES	 SB DETOUR	
 ROAD CLOSED		

